


**DISCLAIMER:** Information shown hereon is a composite of information from various different data sources. Users are warned that the information is provided by the City of Swan in this format as a general resource on the understanding that it is not suitable as a basis for decision making without verification with the original source.



**Subject Lots**  
**Lots 2, 3 & 200**  
**West Swan Rd**  
**WEST SWAN**

**27 April 2011**  
**1:6676**

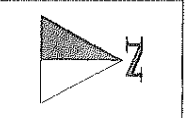

# LANCASTER WINERY CONCERT VENUE

WEST SWAN  
WESTERN AUSTRALIA

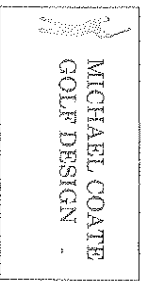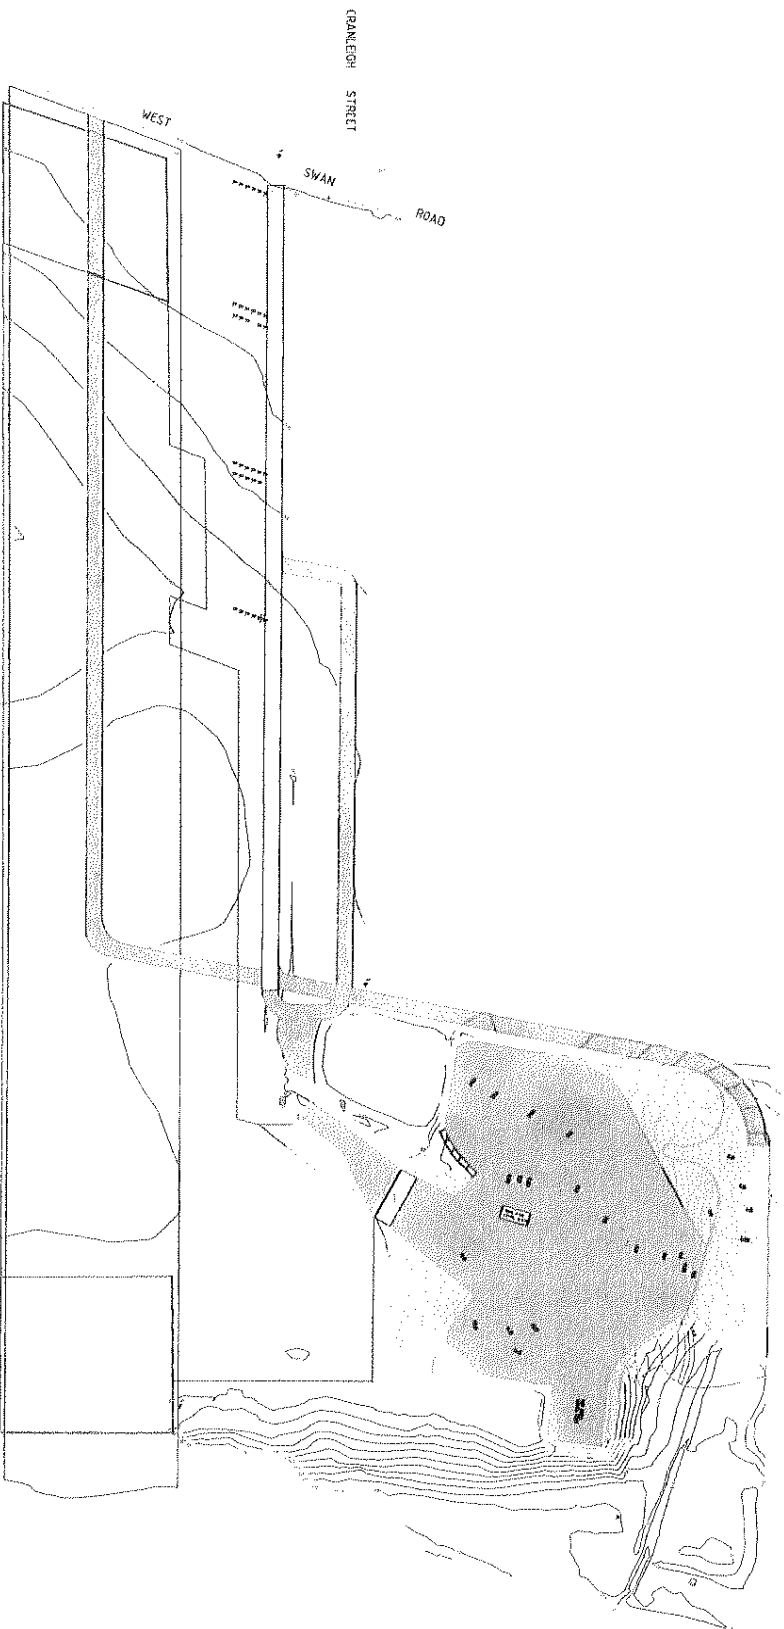


20 100 200  
metres  
scale : 1 : 2000  
date : 3 February 2011  
dwg No: LW-SITE

## OVERALL SITE LAYOUT PLAN

# LANCASTER WINERY CONCERT VENUE

WEST SWAN

WESTERN AUSTRALIA

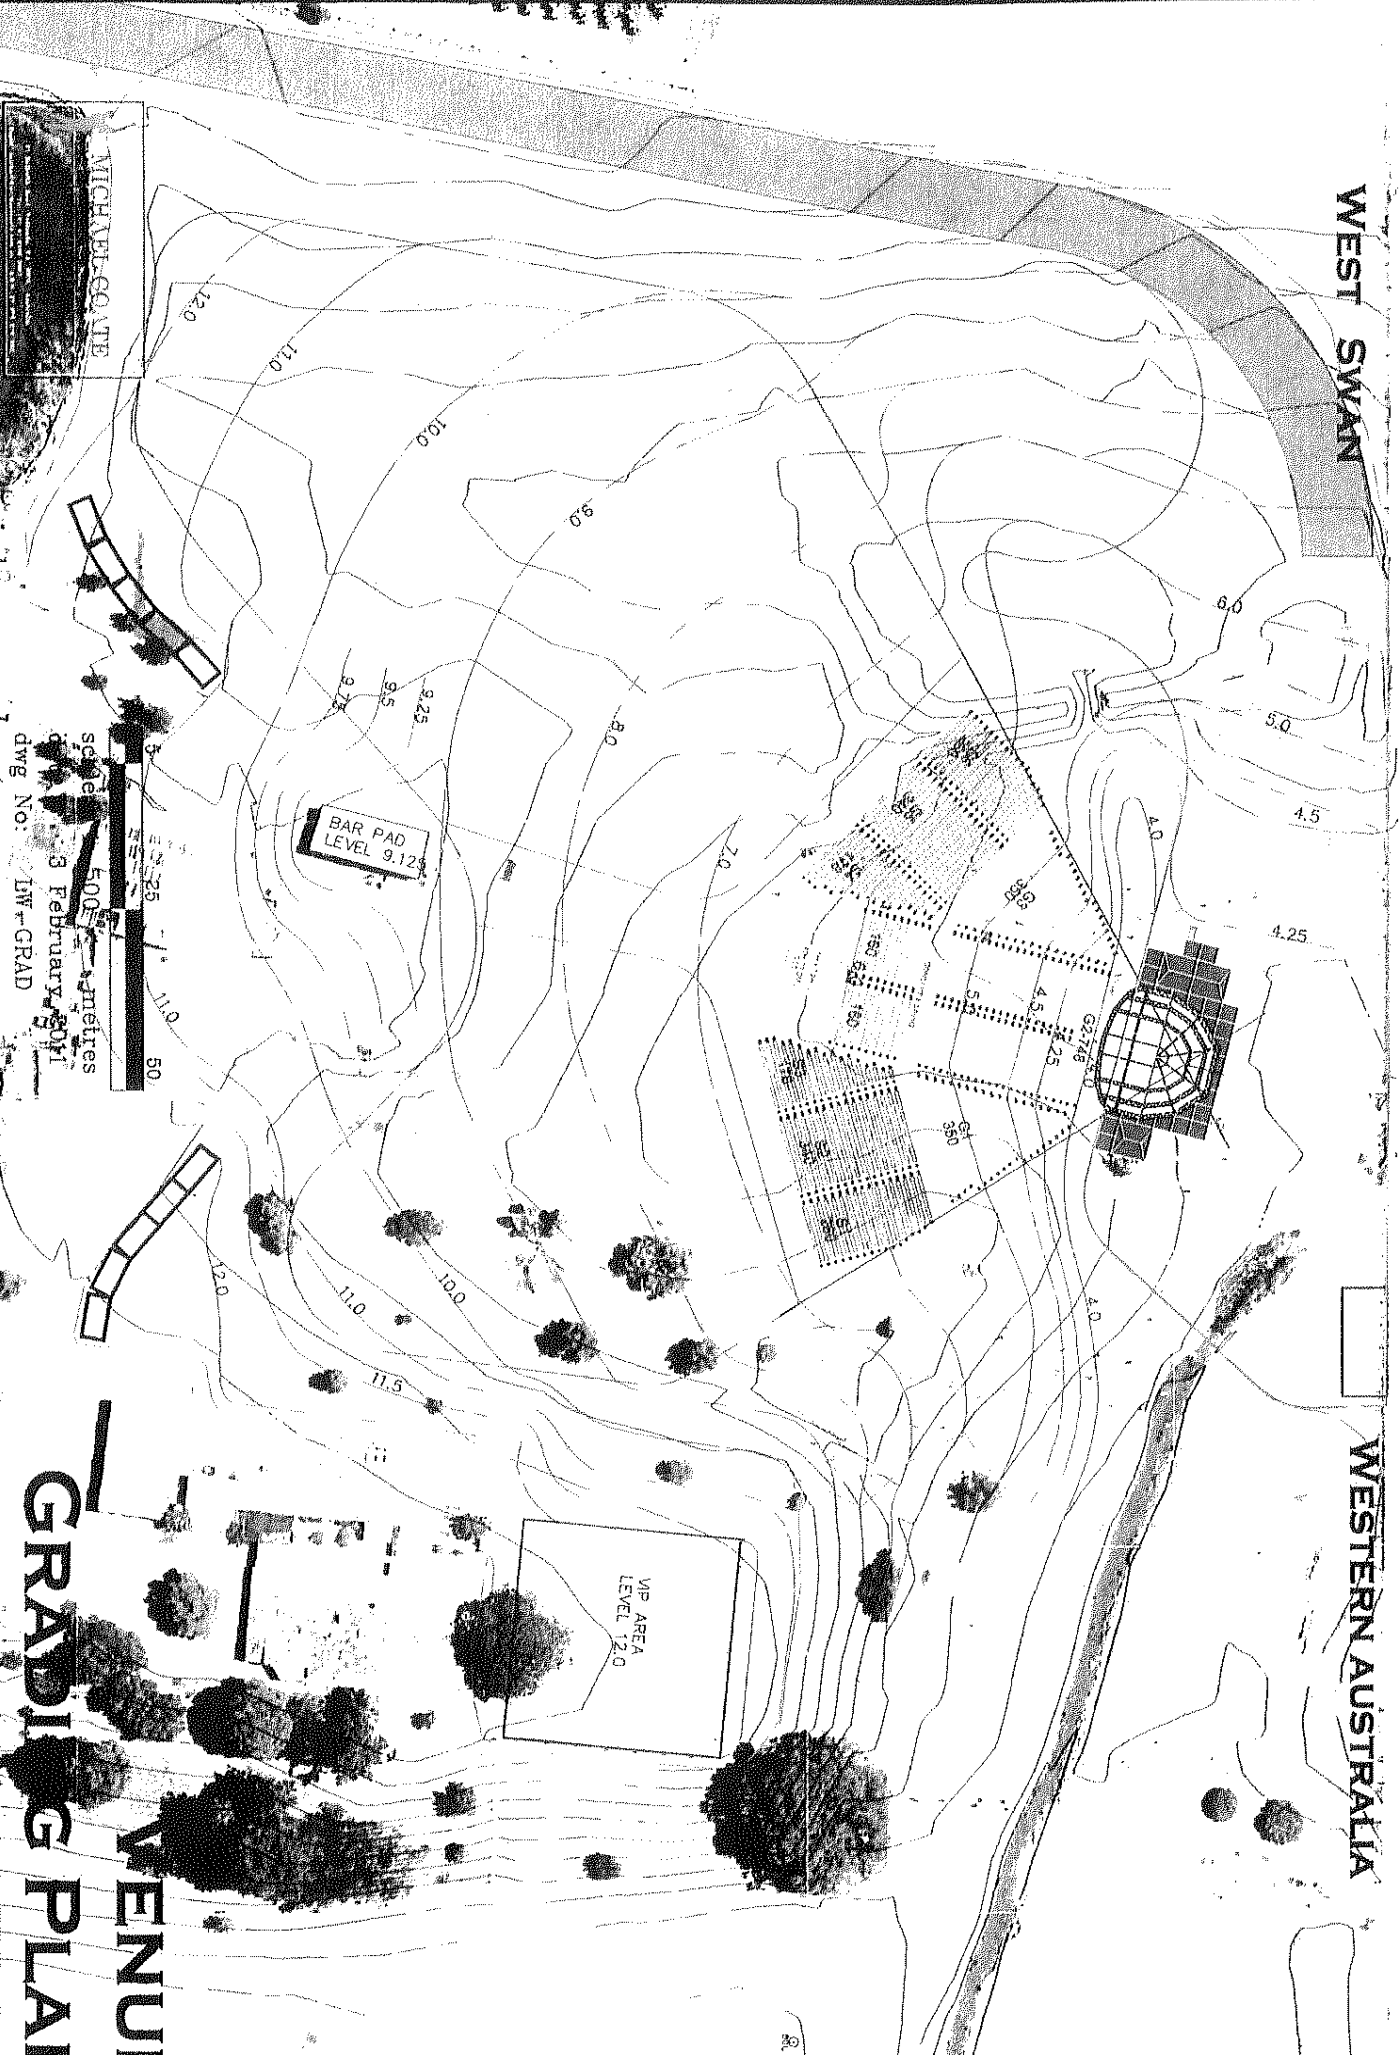


# GRADING PLAN

Scale  
500 metres  
1:500  
February 2011  
DWG No: LW-GRAD

**CONCEPT ONLY**

NOTE:  
TOTALS MAY CHANGE SUBJECT  
TO ACT PROVIDING SPECIFIC  
SHOW PRODUCTION DETAILS

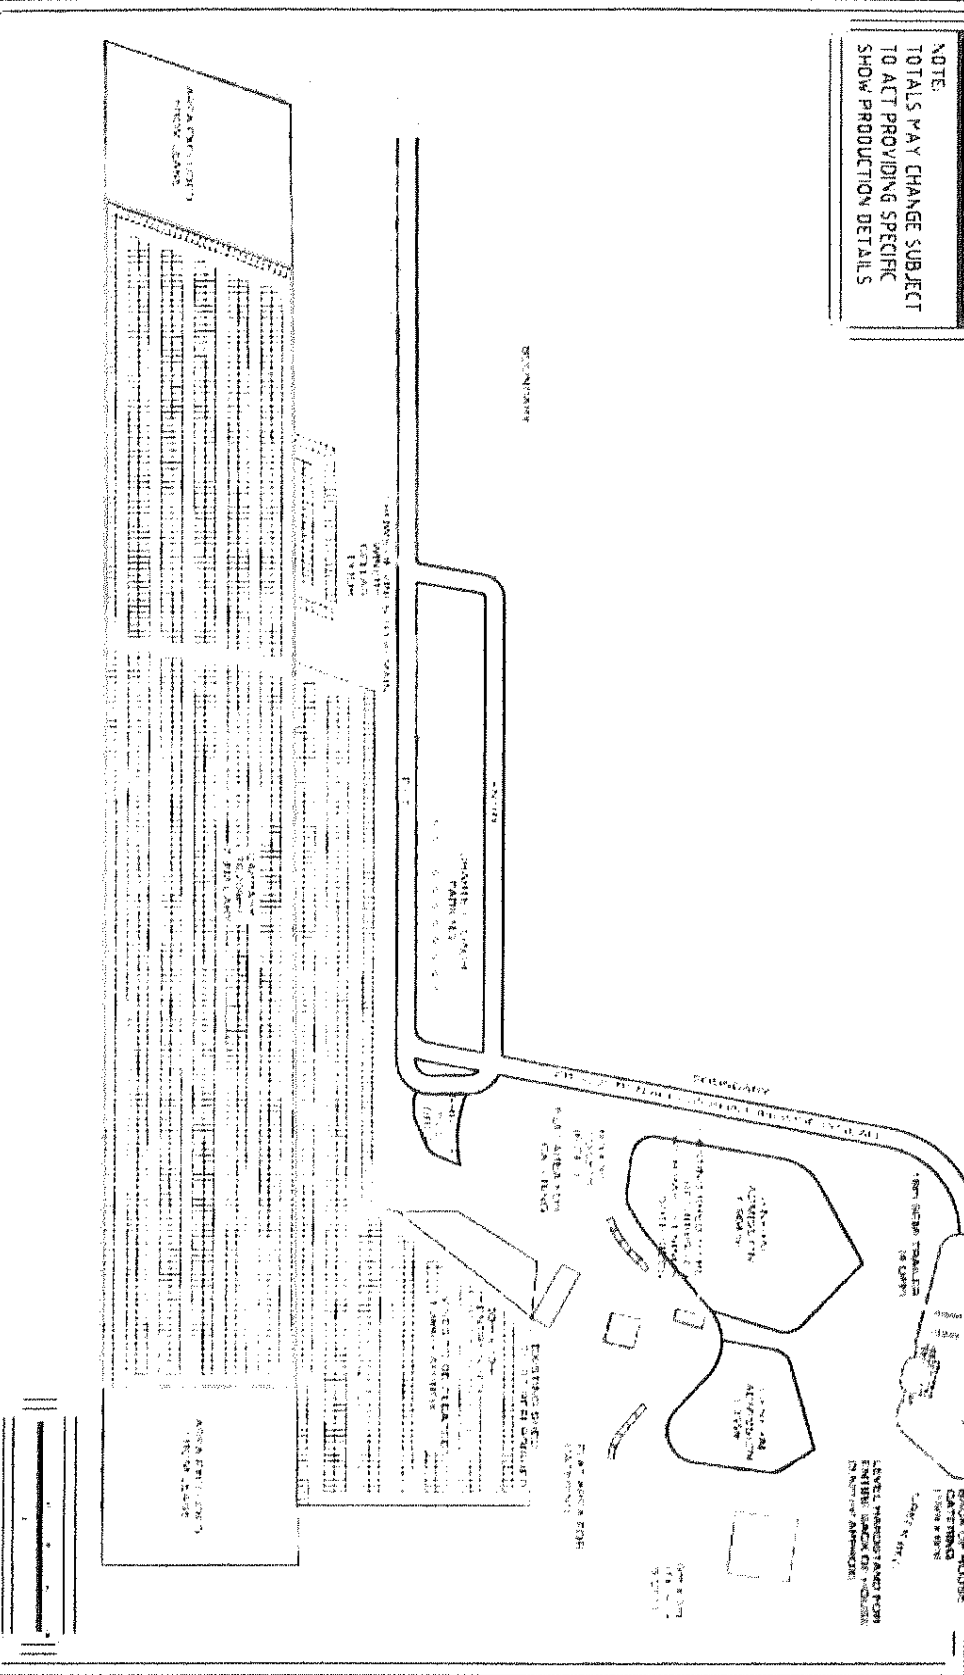

- NOTES:**
1. THIS PLAN IS FOR DISCUSSION PURPOSES ONLY. IT IS NOT INTENDED FOR TICKET SALES PURPOSES
  2. This plan is subject to receiving approval from the venue and all relevant authorities.
  3. This plan is copyright to Event Expertise P.L.C. and cannot be used without the written consent of Event Expertise P.L.C. Terms and conditions of use will be provided on application.

CAPACITIES		GA APPROX		8350		OVERALL SITE	
CONCERT & GENERAL SEATING	SEATING	GA APPROX	SEATING	OVERALL SITE	GENERAL ARRANGEMENT PLAN	REVISION 05	© COPYRIGHT RESERVED
1198 PAX	3374	1556 PAX	11674	OVERALL SITE	GENERAL ARRANGEMENT PLAN	REVISION 05	© COPYRIGHT RESERVED
<b>TOTAL SEATING</b>	<b>3374 PAX</b>	<b>TOTAL SEATING</b>	<b>11674</b>				